

CATCH BASIN DATA						C.B. CONNECTION DATA			
OPSD	INV. NO.	CHAINAGE	GRATE EP. ELEV.	INVERT ELEV.		LEN. (m)	DIA. (mm)	CLASS OF PIPE	GRADE %
701.010,400.020	CB103	10+043.00	118.83	117.20	117.15	25.0	300	140D	1.0

EP DATA							
NO.	CHAINAGE	EP ELEV.	RADIUS (m)	LENGTH (m)	GRADE (%)	OFFSET	
4	9+957.31	119.27	-	15.31	1.70%	14.50 SOUTH	
5	9+942.00	119.01	-	60.31	2.50%	14.50 SOUTH	
6	9+882.00	117.52	-	16.45	3.90%	7.00 SOUTH	
7	9+865.50	116.88	-	10.00	14.87	SPLINE	3.93 EAST
8	59+982.37	116.24	-	10.00	13.58	3.50%	4.02 WEST
9	59+982.60	116.23	-	6.93	4.60%	5.00 SOUTH	
10	9+839.21	115.75	-	-	-	-	3.80 SOUTH
11	9+832.39	115.43	-	-	-	-	-
12	9+832.41	115.43	-	13.65	4.20%	3.43 NORTH	
13	9+846.05	116.11	150.00	12.51	4.40%	3.40 NORTH	
14	9+858.55	116.66	-	83.88	2.90%	3.90 NORTH	
15	9+942.00	119.08	-	30.63	3.00%	11.00 NORTH	
16	9+972.63	120.00	-	-	-	11.00 NORTH	
54	10+027.45	119.34	-	92.55	V.CURVE	11.00 SOUTH	
55	10+120.00	114.77	-	-	-	11.00 SOUTH	
78	14+080.90	121.20	25.00	33.52	SPLINE	11.47 EAST	
77	10+042.84	119.24	5014.50	32.25	5.90%	14.50 NORTH	
76	10+075.00	117.33	-	70.27	5.80%	14.50 NORTH	
75	10+145.00	113.25	-	-	-	11.00 NORTH	

NO.	DATE	NAME	REVISIONS



AECOM Canada Ltd.  
300 Water Street, Whiteby, Ontario, Canada L1N 9J2  
T905.668.9363 F905.668.0221

This drawing has been prepared for the use of AECOM's client and may not be used, reproduced or relied upon by third parties, except as agreed by AECOM and its client, as required by law or for use by governmental reviewing agencies. AECOM accepts no responsibility, and denies any liability whatsoever, to any party that modifies this drawing without AECOM's express written consent.

Do not scale this document. All measurements must be obtained from stated dimensions.

UTILITIES VERIFIED			
ROGERS CABLE	2007 04 26	HYDRO ONE	2007 07 20
BELL CANADA	2007 05 10	CITY OF PICKERING	XXXX XX XX
ENBRIDGE GAS	2012 03 01	VERIDIAN CONNECTIONS	2007 06 01

CONTRACTOR TO BE RESPONSIBLE FOR LOCATION OF ALL EXISTING U/G & OVERHEAD UTILITIES. VARIOUS UTILITIES REQUIRE ADVANCE NOTICE PRIOR TO DIGGING, FOR STAKE OUT. THE REGION ASSUMES NO RESPONSIBILITY FOR THE ACCURACY OF THE LOCATION OF EXISTING UTILITIES AS INDICATED ON THIS DRAWING.

SURVEY DATA DATE  
2008 06 06

SCALE  
HORIZONTAL  
10m 0 10m  
VERTICAL  
2m 0 2m


DRAWN: E. MEIJERINK	DATE: 2012 05
DESIGN: R. AUGER	DATE: 2012 05
CHECKED: J. WICZOREK	DATE: 2012 05
APPROVED: B. RUCK	DATE: 2012 05

**THE REGIONAL MUNICIPALITY OF DURHAM**

WORKS DEPARTMENT

WHITBY ONTARIO

3RD CONCESSION ROAD		
FROM 52m E. OF CLEARSIDE CRT. TO 81m E. OF BROCK RD.		
CONCESSION	REG. RD. NO.	AREA MUNICIPALITY
2 & 3		CITY OF PICKERING
DRAWING NUMBER	CONTRACT NUMBER	SHEET NUMBER
NC-09	D2012-006	29 OF 100

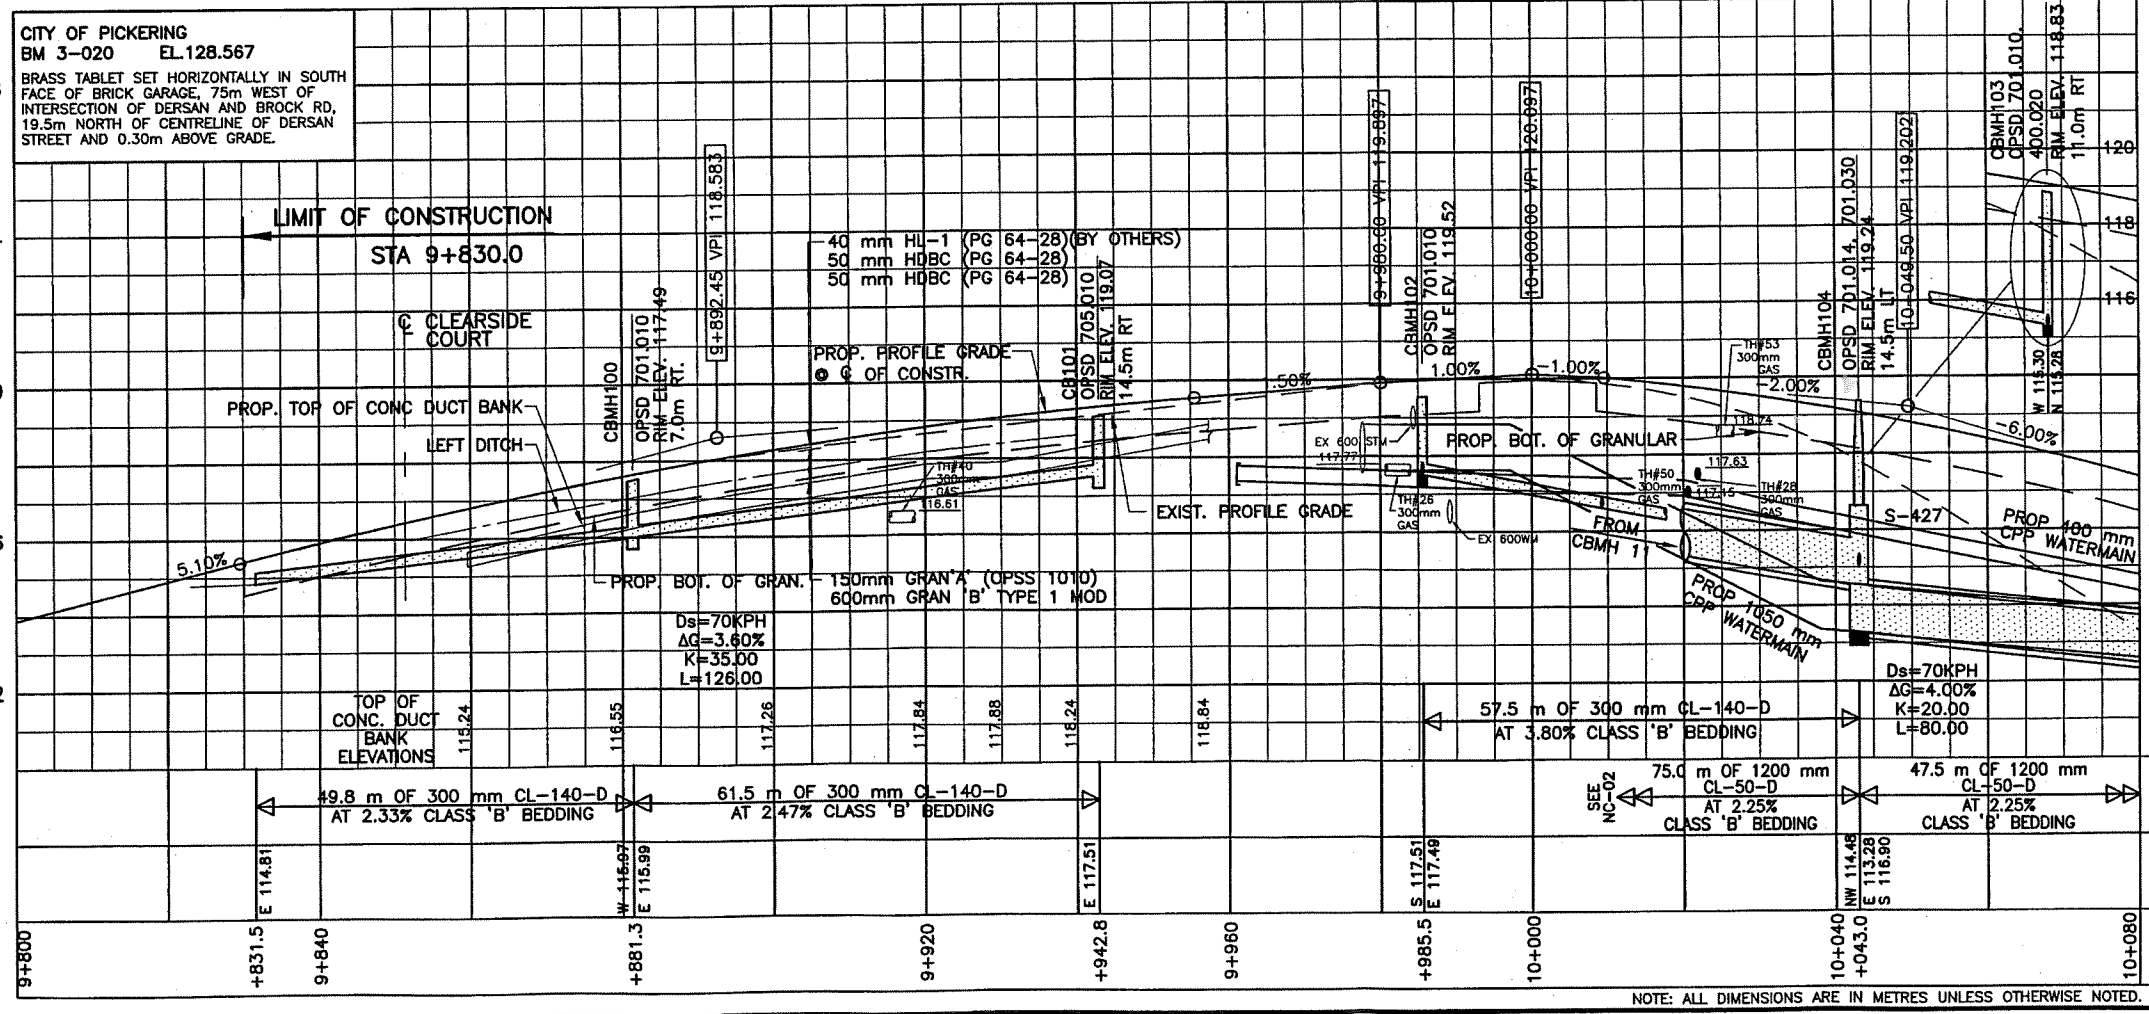

NOTE: ALL DIMENSIONS ARE IN METRES UNLESS OTHERWISE NOTED.

Plotted: May 31, 2012 - 11:27am, Name: 91093-2-NC-10080.dwg